
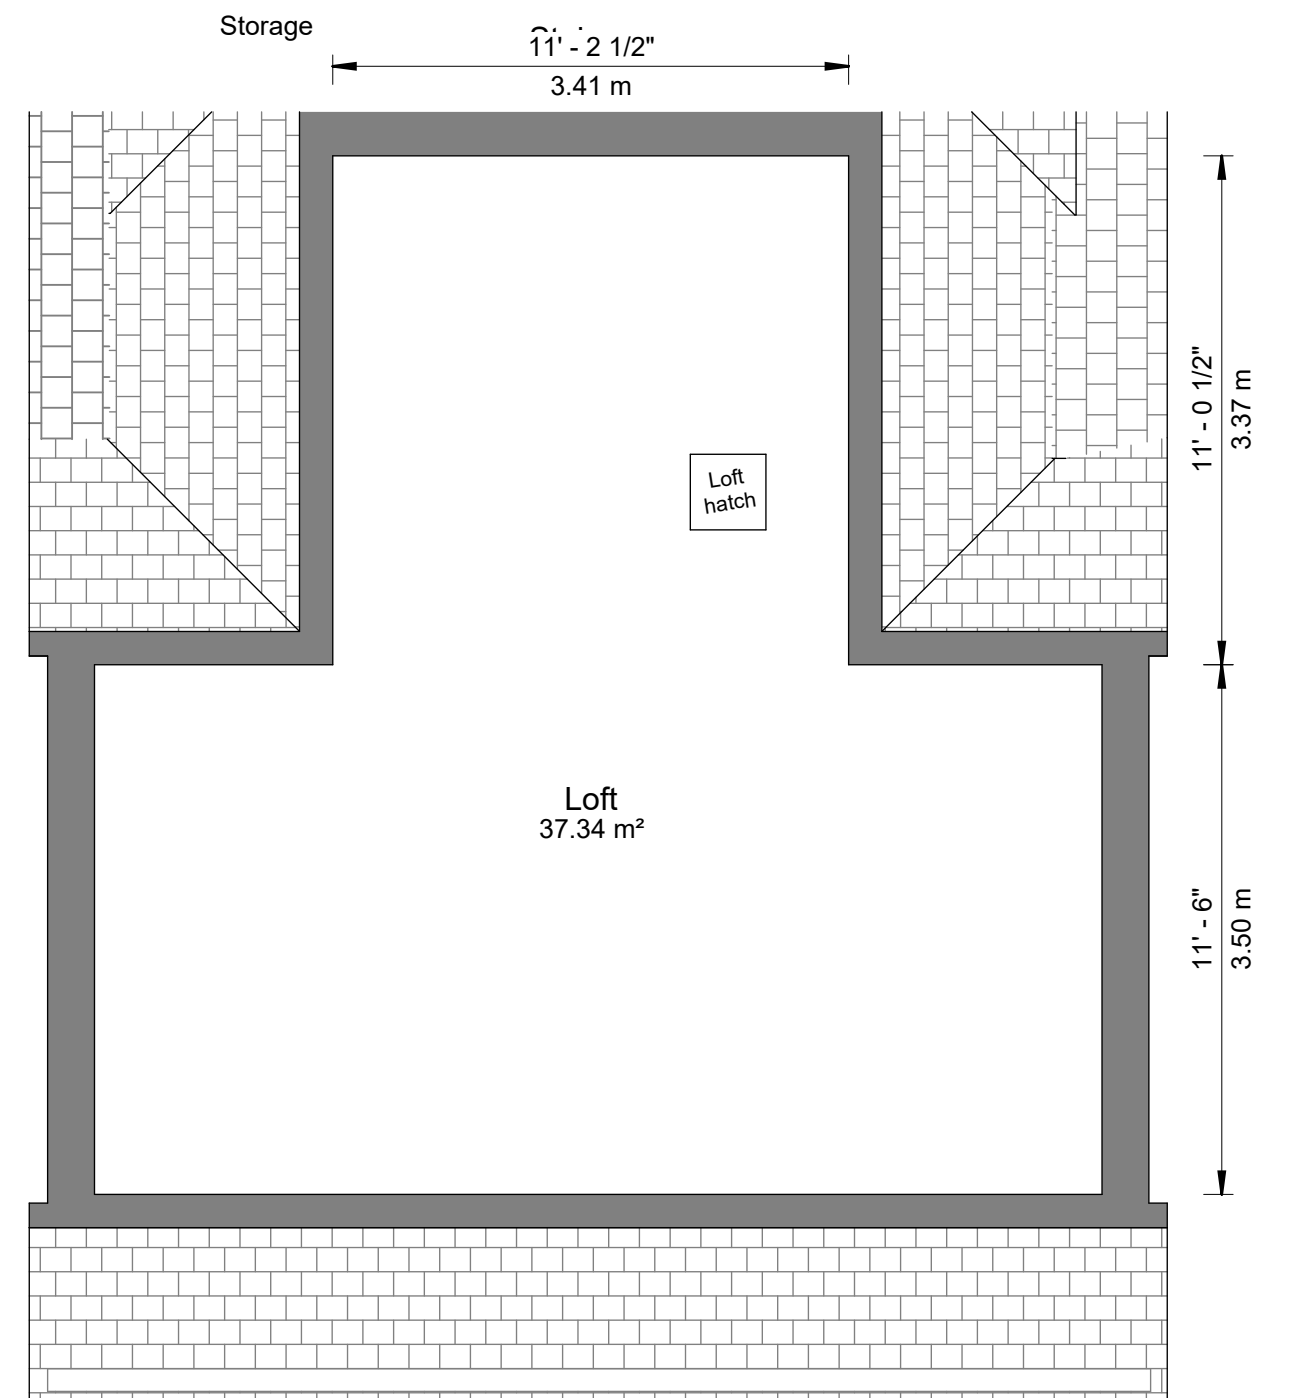
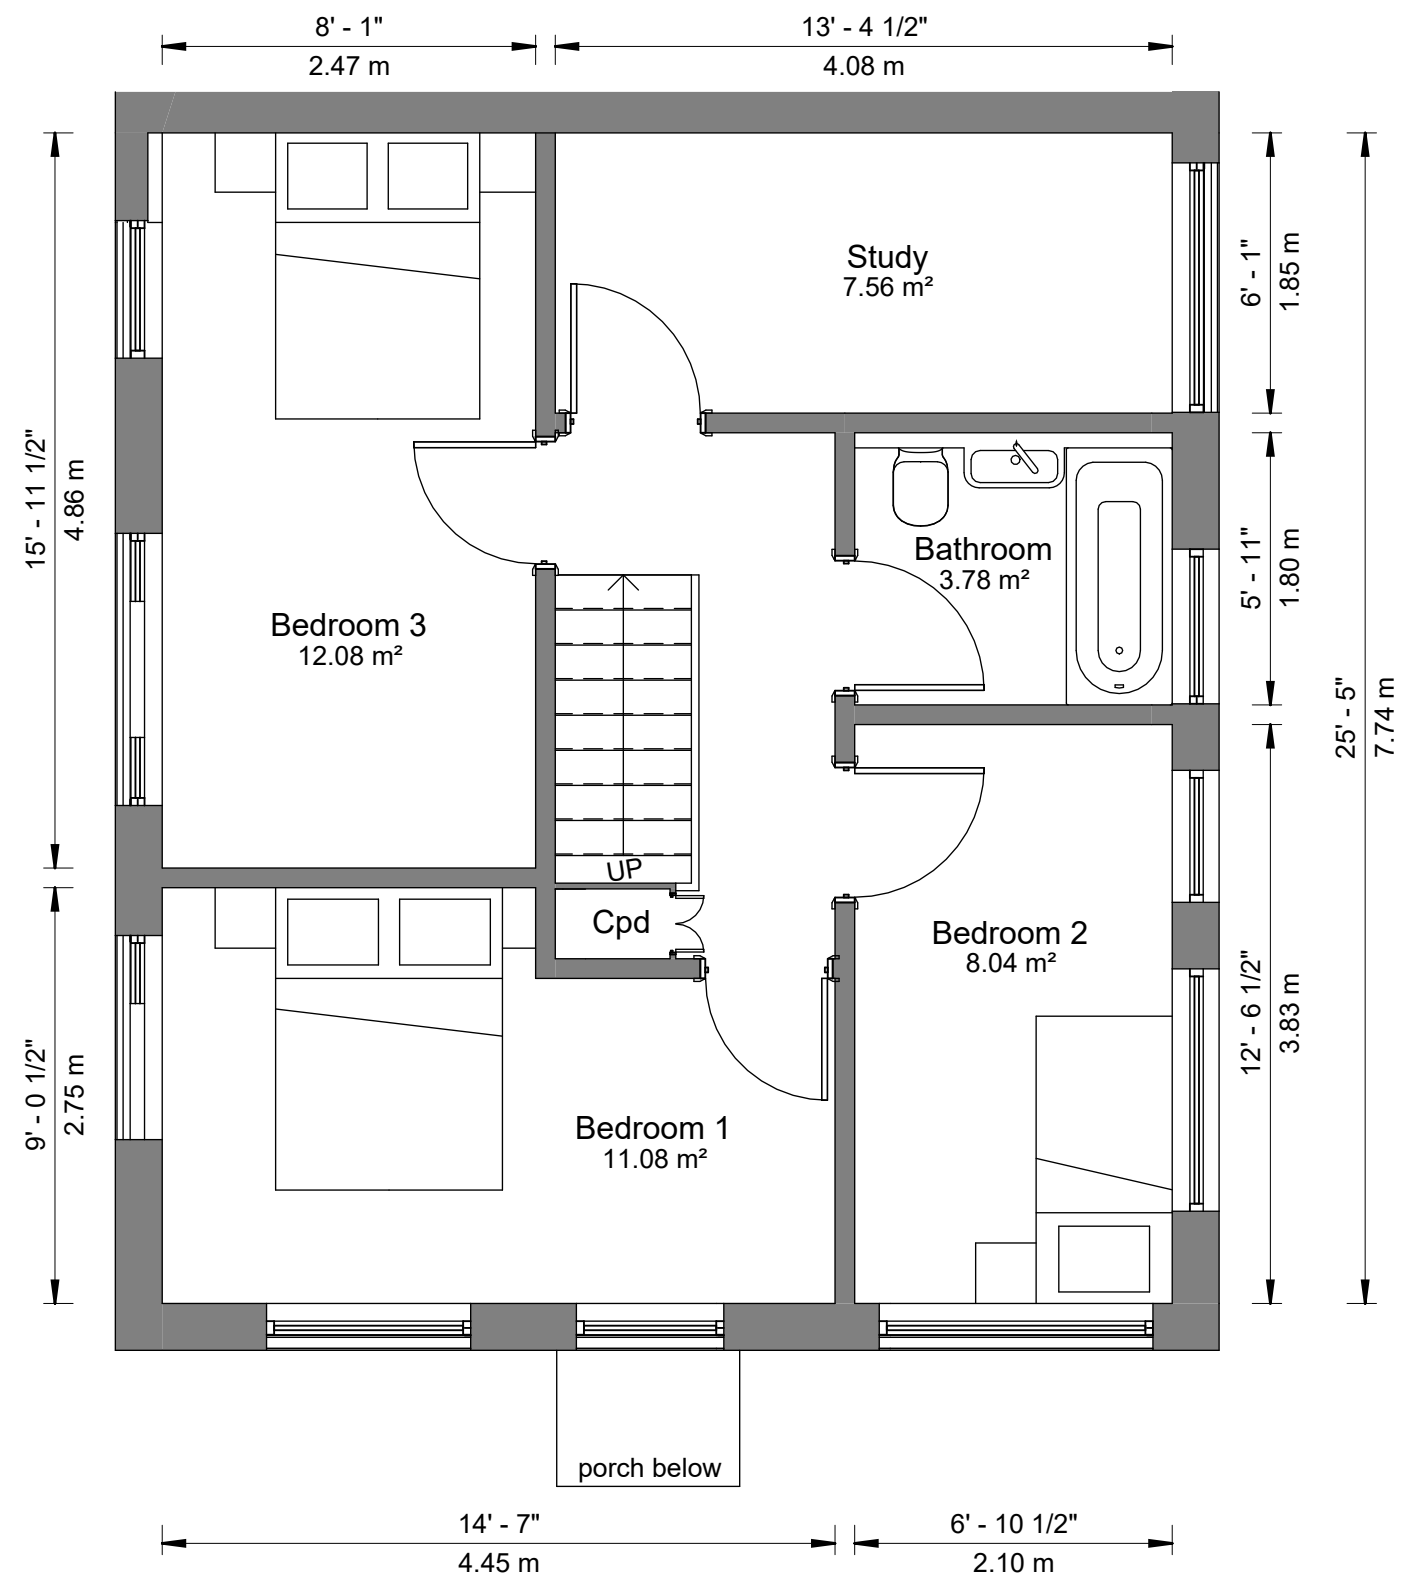


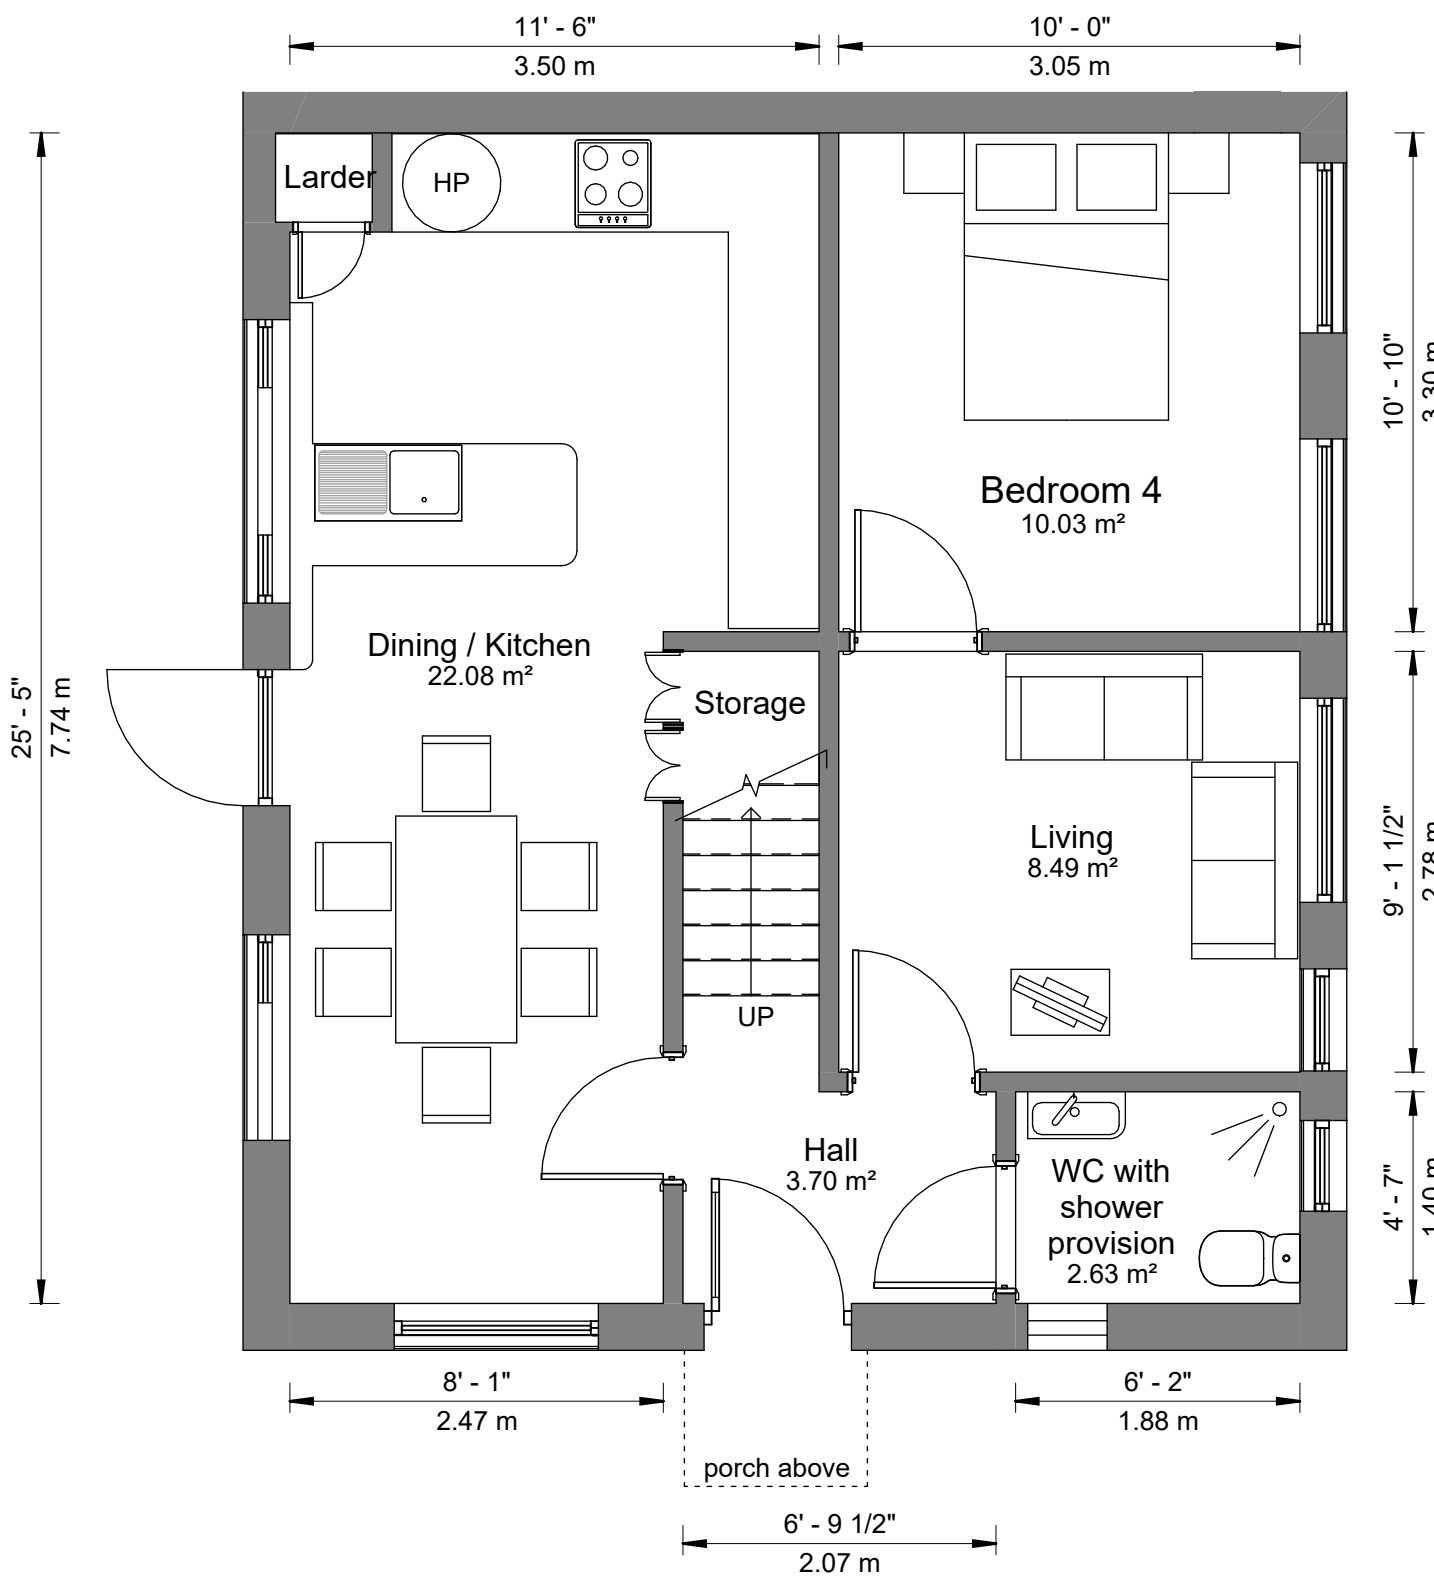

NOTE:

ALL DIMENSIONS SHOWN ON THIS DRAWING ARE INDICATIVE. FINAL CONSTRUCTION DIMENSIONS MAY VARY, BASED ON FACTORS INCLUDING:

1. PLANNING CONSENT DESIGN HAS BEEN BASED ON ORDNANCE SURVEY (OS) PLAN, SETTING OUT TO BE BASED ON A FULL MEASURED SURVEY.

2. WALL THICKNESSES MAY VARY DEPENDING ON CONSTRUCTION DETAILS AND BUILDING REGULATIONS APPROVAL.

PLANNING CONSENTED DESIGN - NEW HOUSE ROOM DIMENSIONS

Scale 1 : 50 @ A2

B 17.05.2024 Issued for information
A 12.05.2024 Issued for information
- 08.05.2024 Issued for information

rev	date	description
Studio Bark		
London / Sussex		
project: Anchor Field, Ringmer BN8 5QN		
title: PLANNING CONSENTED DESIGN - NEW HOUSE ROOM DIMENSIONS		
project 017	drawing no: C-00-02	revision: B
scale 1 : 50 @ A2	date: 17.05.2024	
This drawing has been prepared for a Full Planning Application and should not be used for any other purpose. © Studio Bark 2019		